
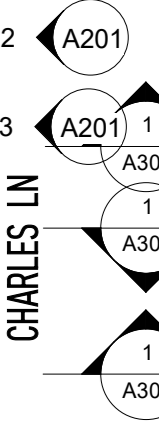


A201 1

HEREFORD ST

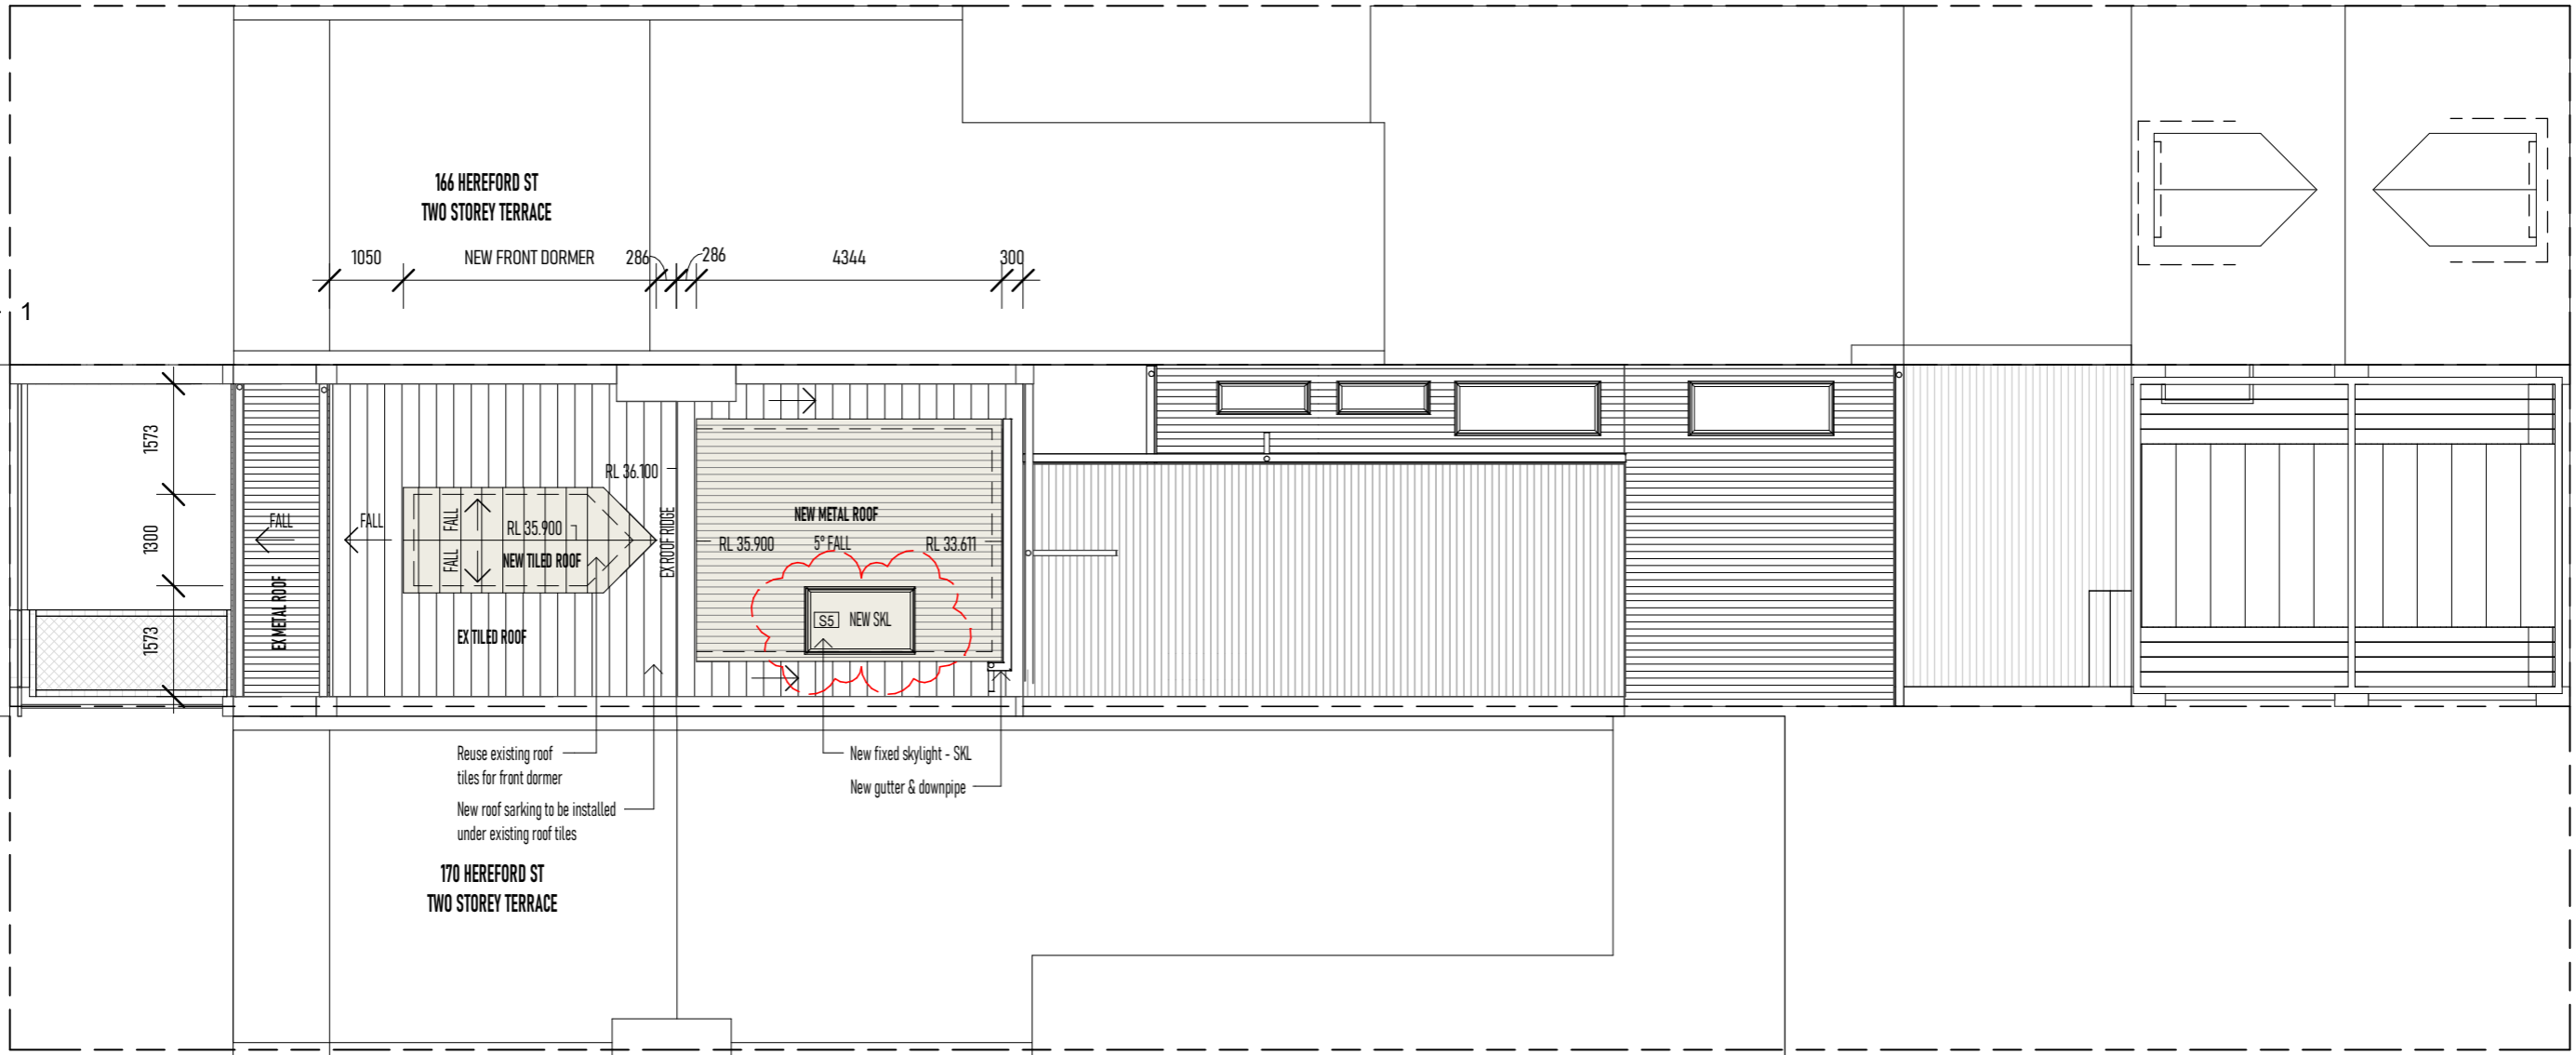

CHARLES LN

A203 1

LEGEND

PROPOSED ALTERATIONS AND ADDITIONS

WALL TYPES

Existing  
Demolished  
Proposed

REVISION

Issue	Date	Description
A	18 MAR 22	S4.55 ISSUE

PROJECT  
**ALTERATIONS & ADDITIONS**  
**168 HEREFORD ST FOREST LODGE**  
DRAWING TITLE  
**ROOF PLAN**

DRAWING NUMBER  
**A104/ A**  
SCALE  
**1: 100 @ A3**

ISSUE  
**DA**  
NORTH



PEOPLE ARCHITECTURE  
registration no. 10613  
steven@peoplearchitecture.com.au  
0403 786 324